

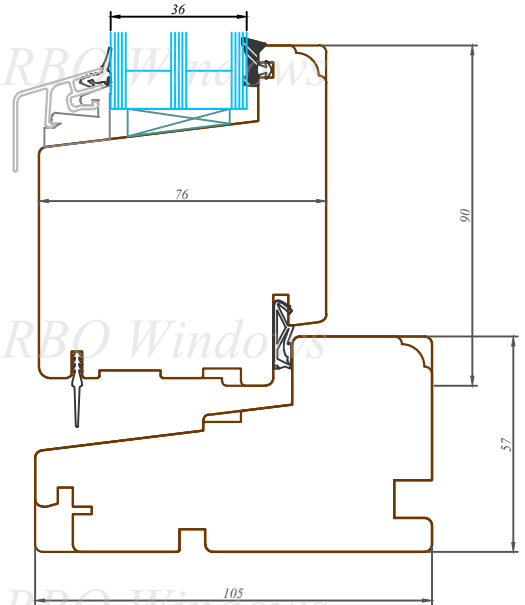
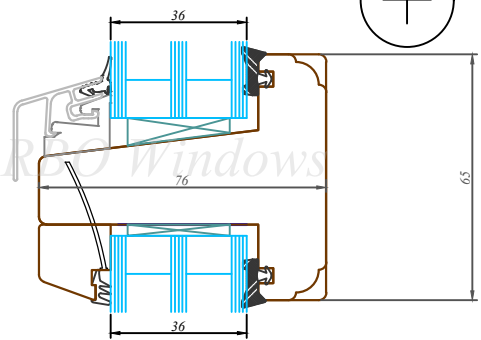
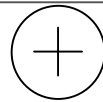
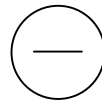
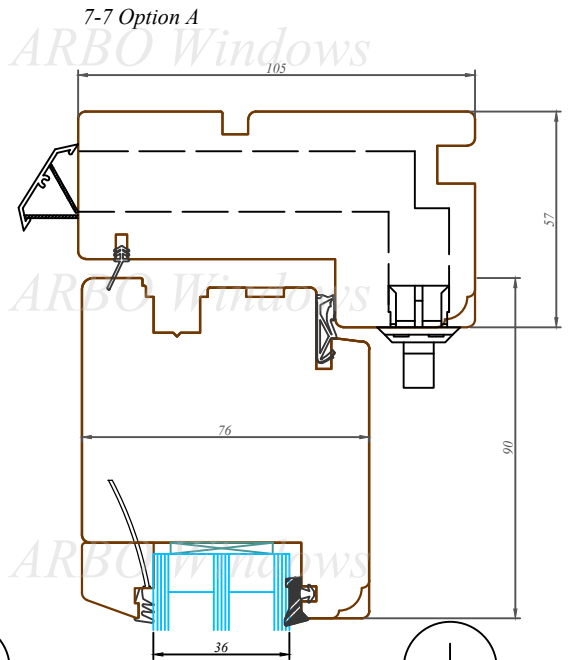
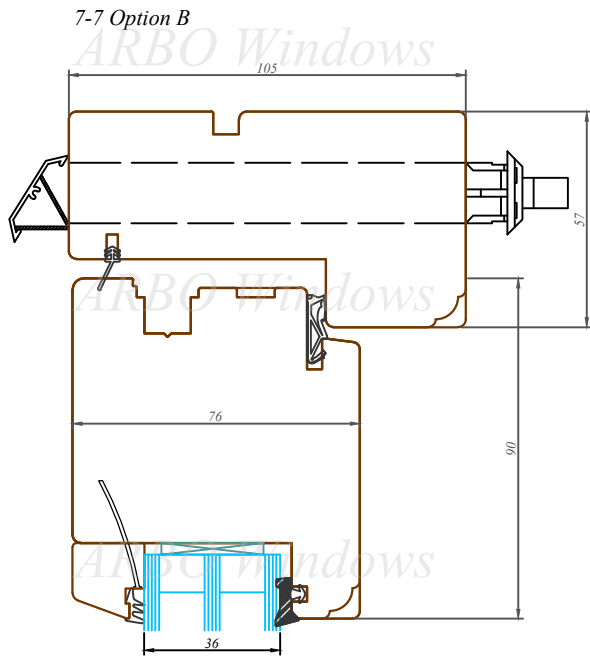


This drawing or the underlying design cannot be copied or used to produce an identical or substantially similar structure, regardless of production method, without Arbo Windows written permission.

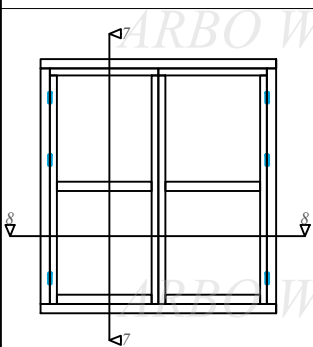

7-7 Option B

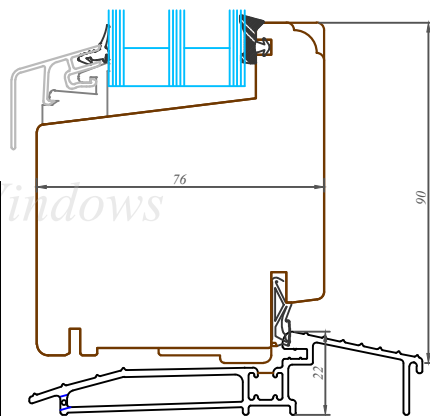

SPIĻKA TERRACE DOOR
76/105



Arbo Windows, SIA
Reg.No. 50103451301

Address:
32 Kustes dambis, Ventspils
Latvia, LV3601

Projekta nosaukums / Project name:

Standartizēti risinājumi / Standard solutions

Nosaukums / Title:

76/105 profilu sistēma / Uz āru verams balkona durvis
76/105 profile system / Terrace door



Datums / Date: 2016.01.04.

Mērogs / Scale: 1:2

Lapa / Sheet:

This drawing or the underlying design cannot be copied or used to produce an identical or substantially similar structure, regardless of production method, without Arbo Windows written permission.

8-8

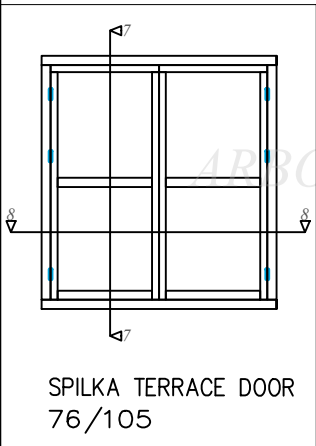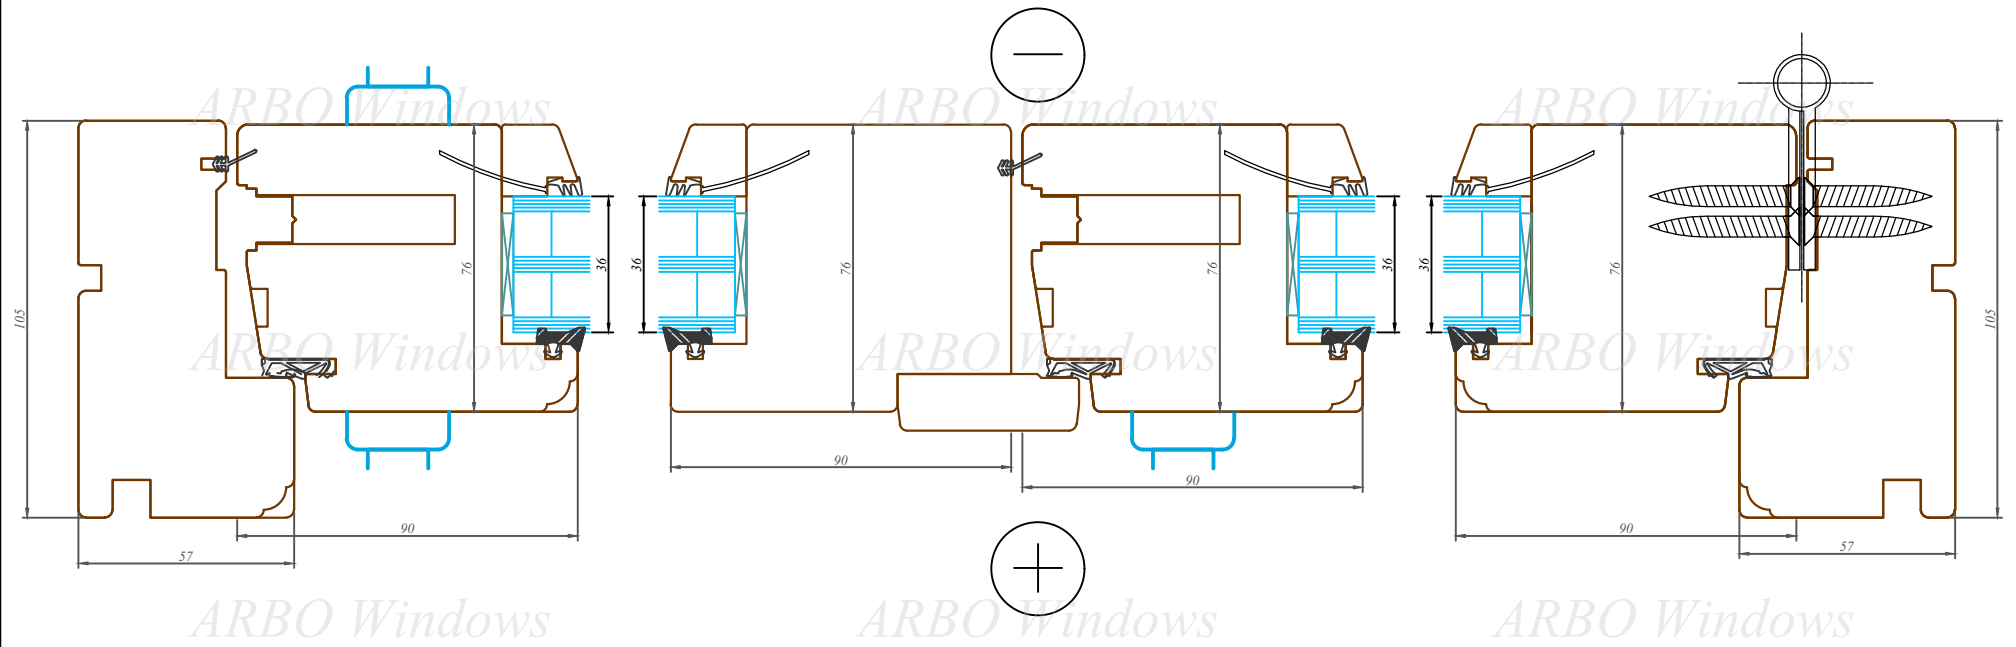

Arbo Windows, SIA
Reg.No. 50103451301

Address:
32 Kustes dambis, Ventspils
Latvia, LV3601

Projekta nosaukums / Project name:

Standartizēti risinājumi / Standard solutions

Nosaukums / Title:

76/105 profilu sistēma / Uz āru verams balkona durvis
76/105 profile system / Terrace door

Datums / Date: 2016.01.04.

Mērogs / Scale: 1:2

Lapa / Sheet: