
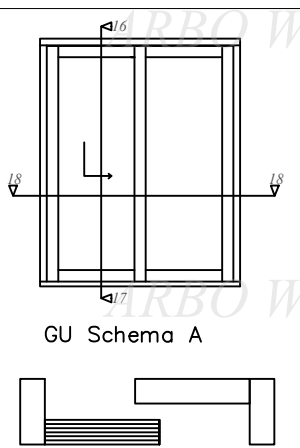
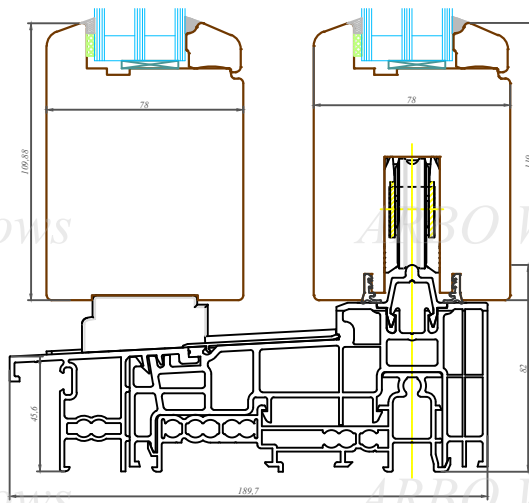


ARBO Windows

ARBO Windows

ARBO Windows

ARBO Windows

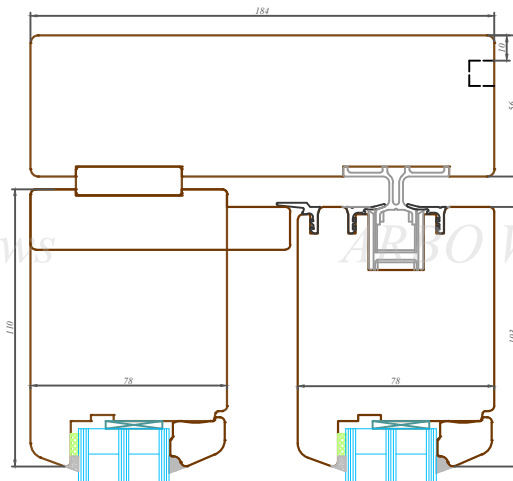

GU Schema A



Arbo Windows, SIA
Reg.No. 50103451301

Address:
32 Kustes dambis, Ventspils
Latvia, LV3601

Projekta nosaukums / Project name:

Standartizēti risinājumi / Standard solutions

Nosaukums / Title:

GU profilu sistēma / GU bīdāmās durvis
GU profile system / Lift and slide door


Datums / Date: 2016.01.04.

Mērogs / Scale: 1:3

Lapa / Sheet:

This drawing or the underlying design cannot be copied or used to produce an identical or substantially similar structure, regardless of production method, without Arbo Windows written permission.

This drawing or the underlying design cannot be copied or used to produce an identical or substantially similar structure, regardless of production method, without Arbo Windows written permission.

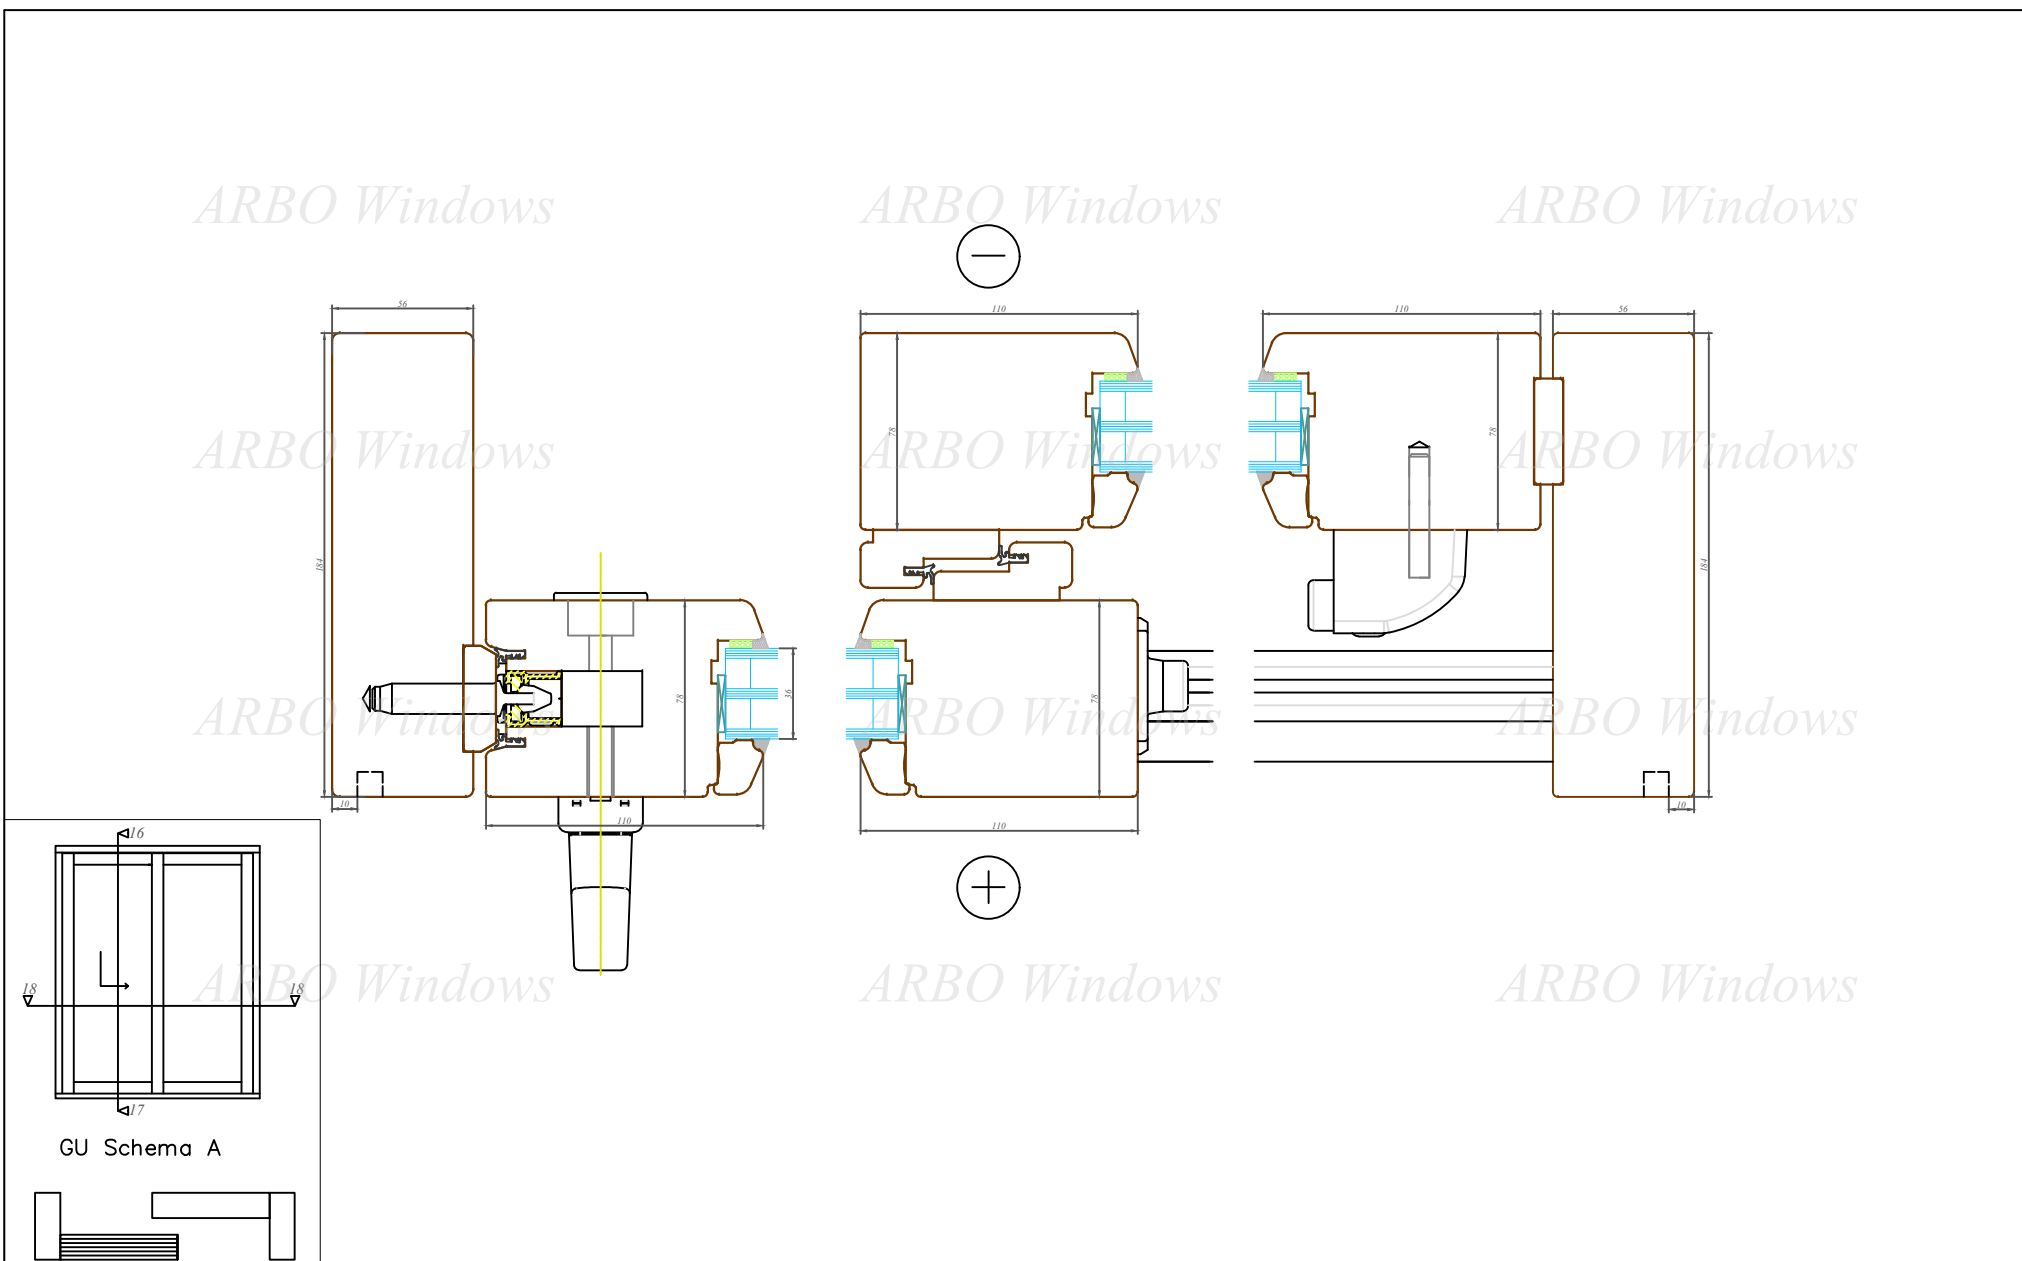

Arbo Windows, SIA
 Reg.No. 50103451301
 Address:
 32 Kustes dambis, Ventspils
 Latvia, LV3601

Projekta nosaukums / Project name: Standartizēti risinājumi / Standard solutions	Datums / Date: 2016.01.04.
	Mērogs / Scale: 1:3
Nosaukums / Title: GU profilu sistēma / GU bīdāmās durvis GU profile system / Lift and slide door	Lapa / Sheet: